


20 40 60 80 m

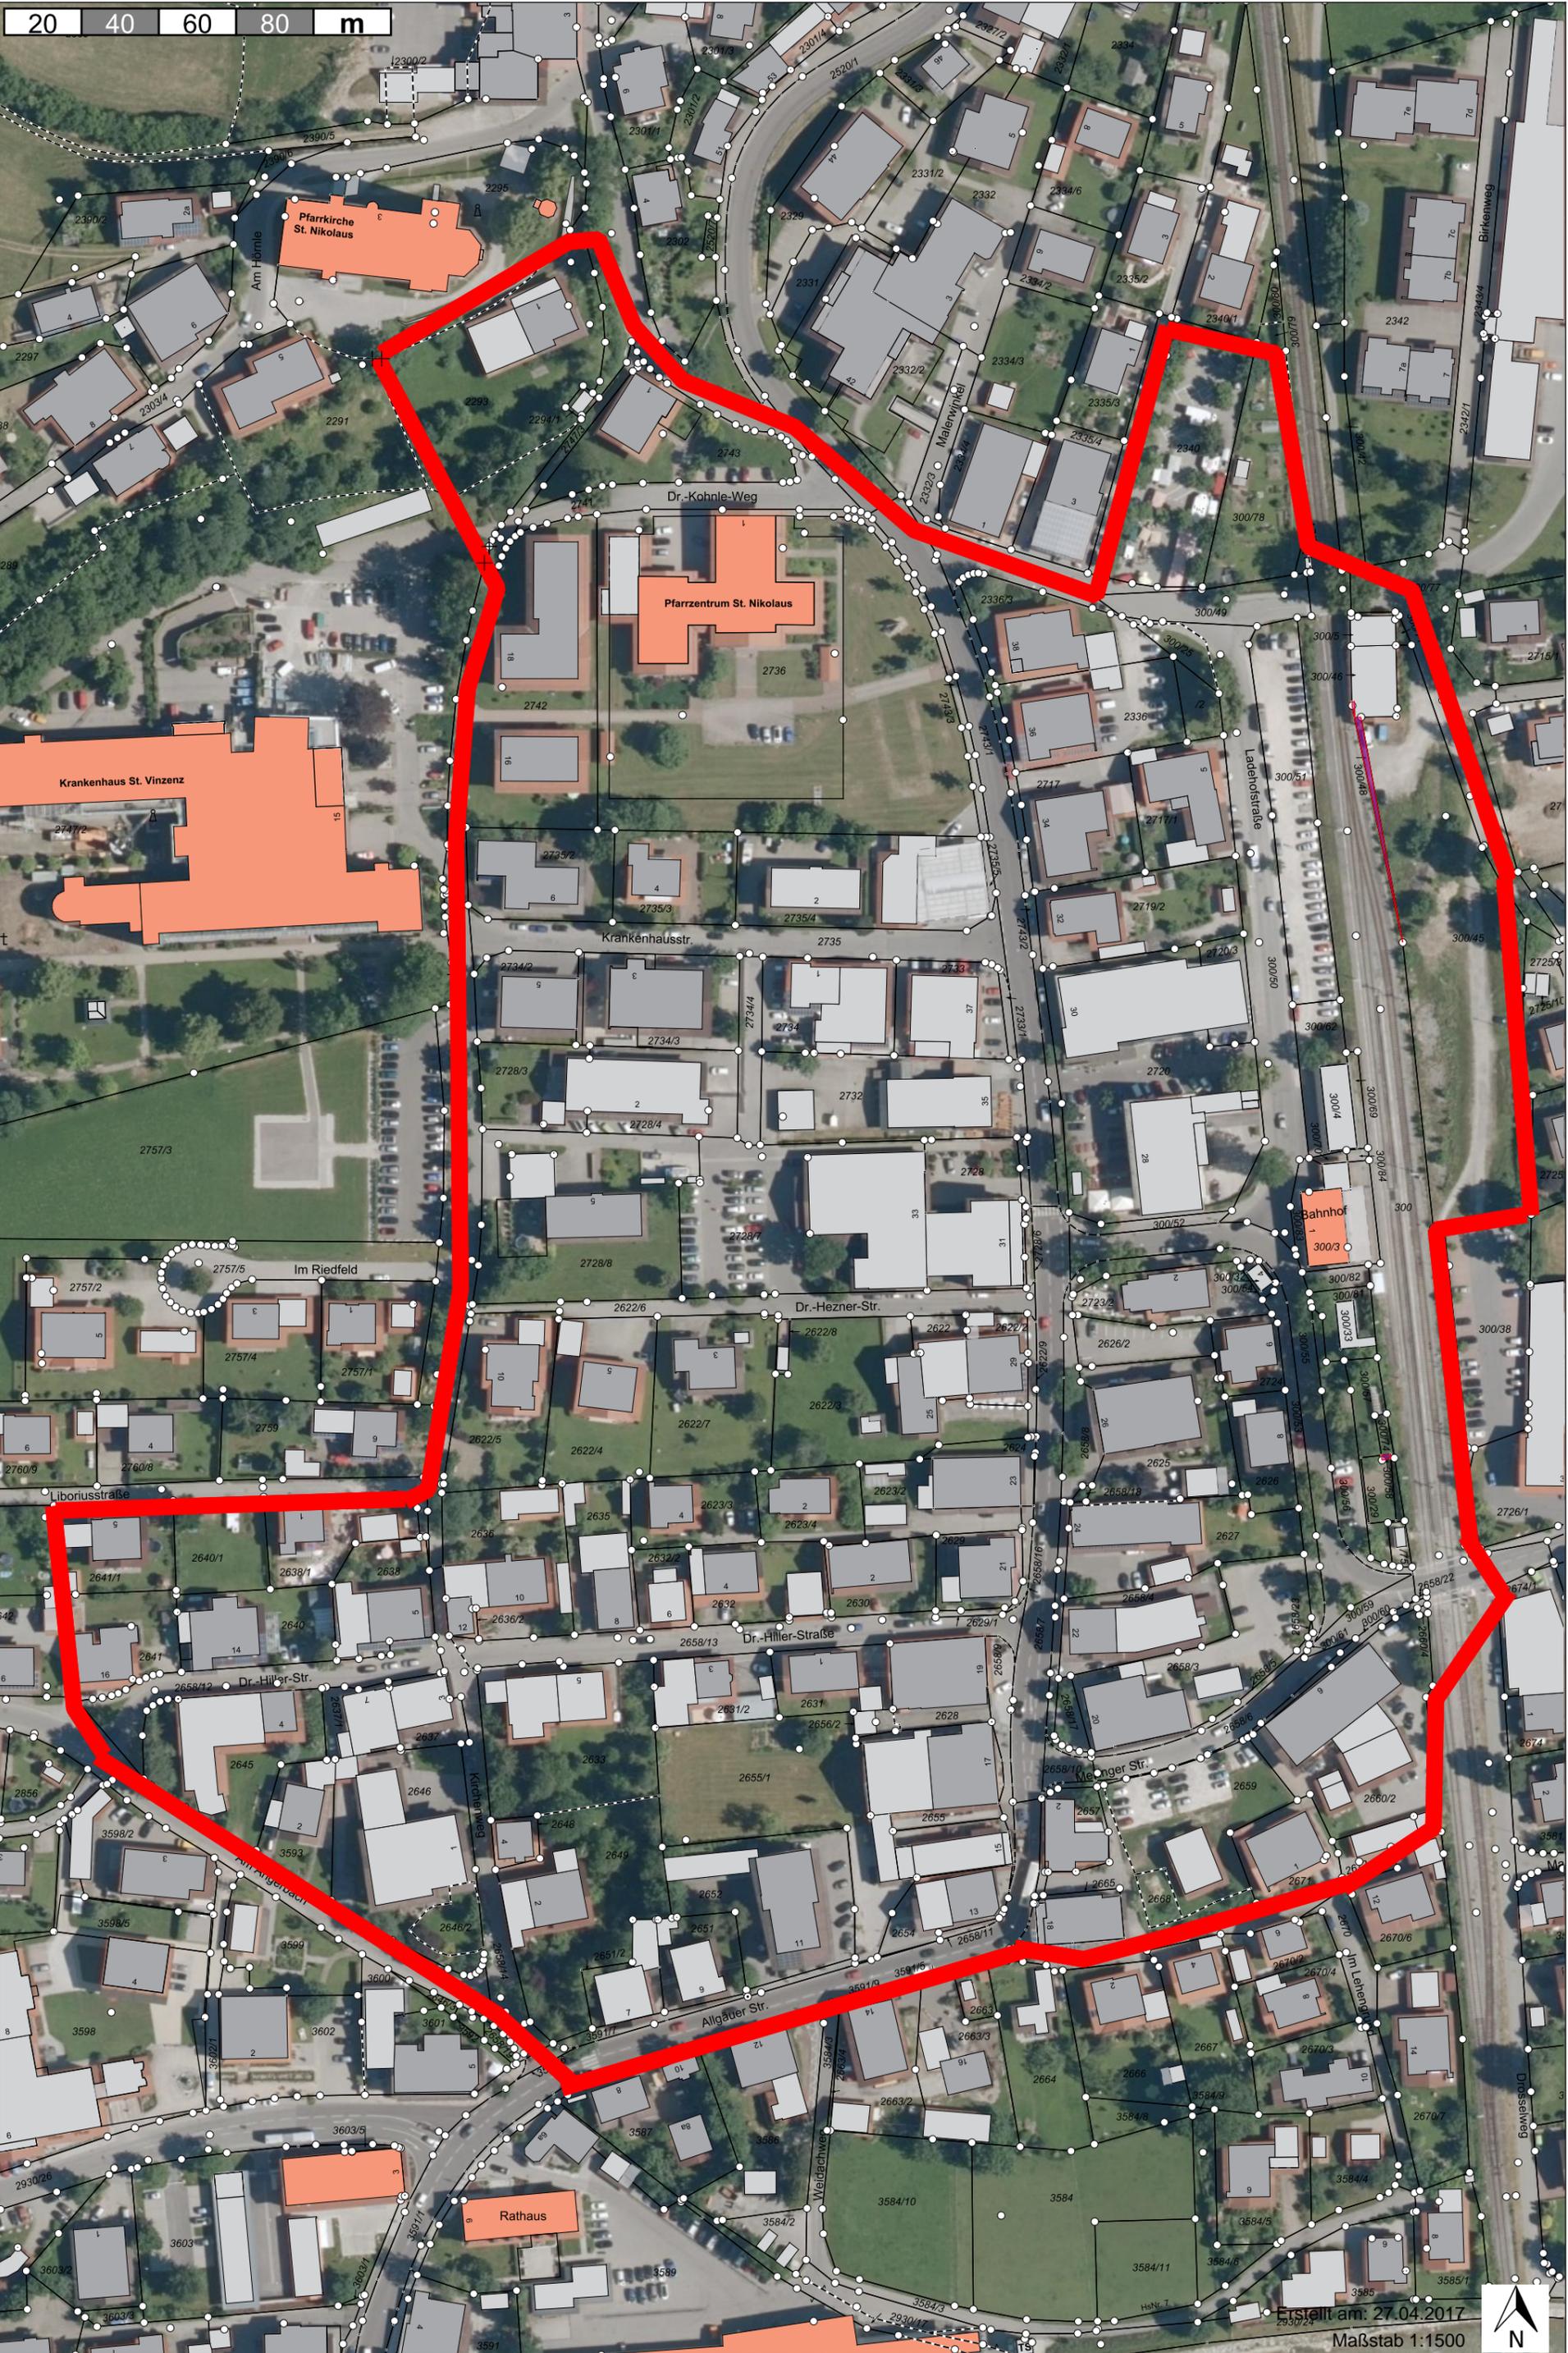

Erstellt am: 27.04.2017
Maßstab 1:1500

